


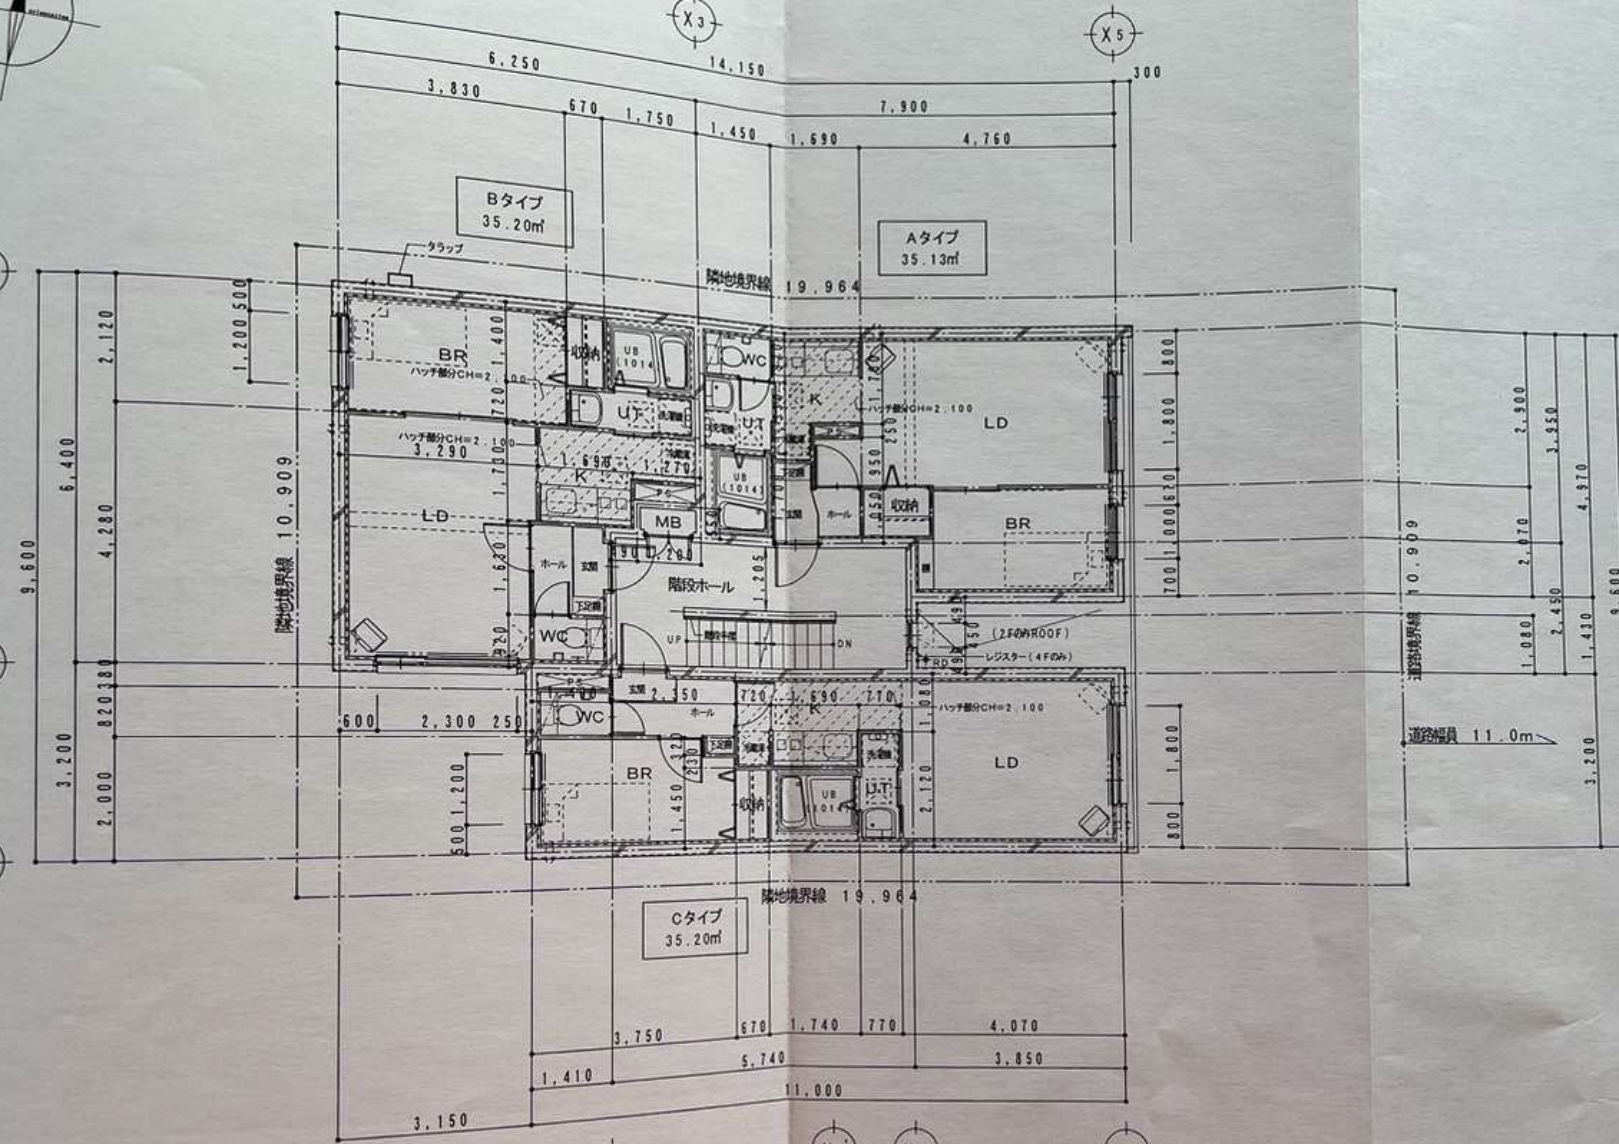

階高 915
 間隔 240
 床 土 196.15
 ※ MB・PSは、水平区画。

2~4階平面図 S=1/100

(仮称) Brasschaat元町 新築工事

2~4階平面図 1/100

1級登録 284602
 管理建築士 山下 智

A-5

